


BLOCK 5

BLOCK 1

BLOCK 2

BLOCK 4

BLOCK 3

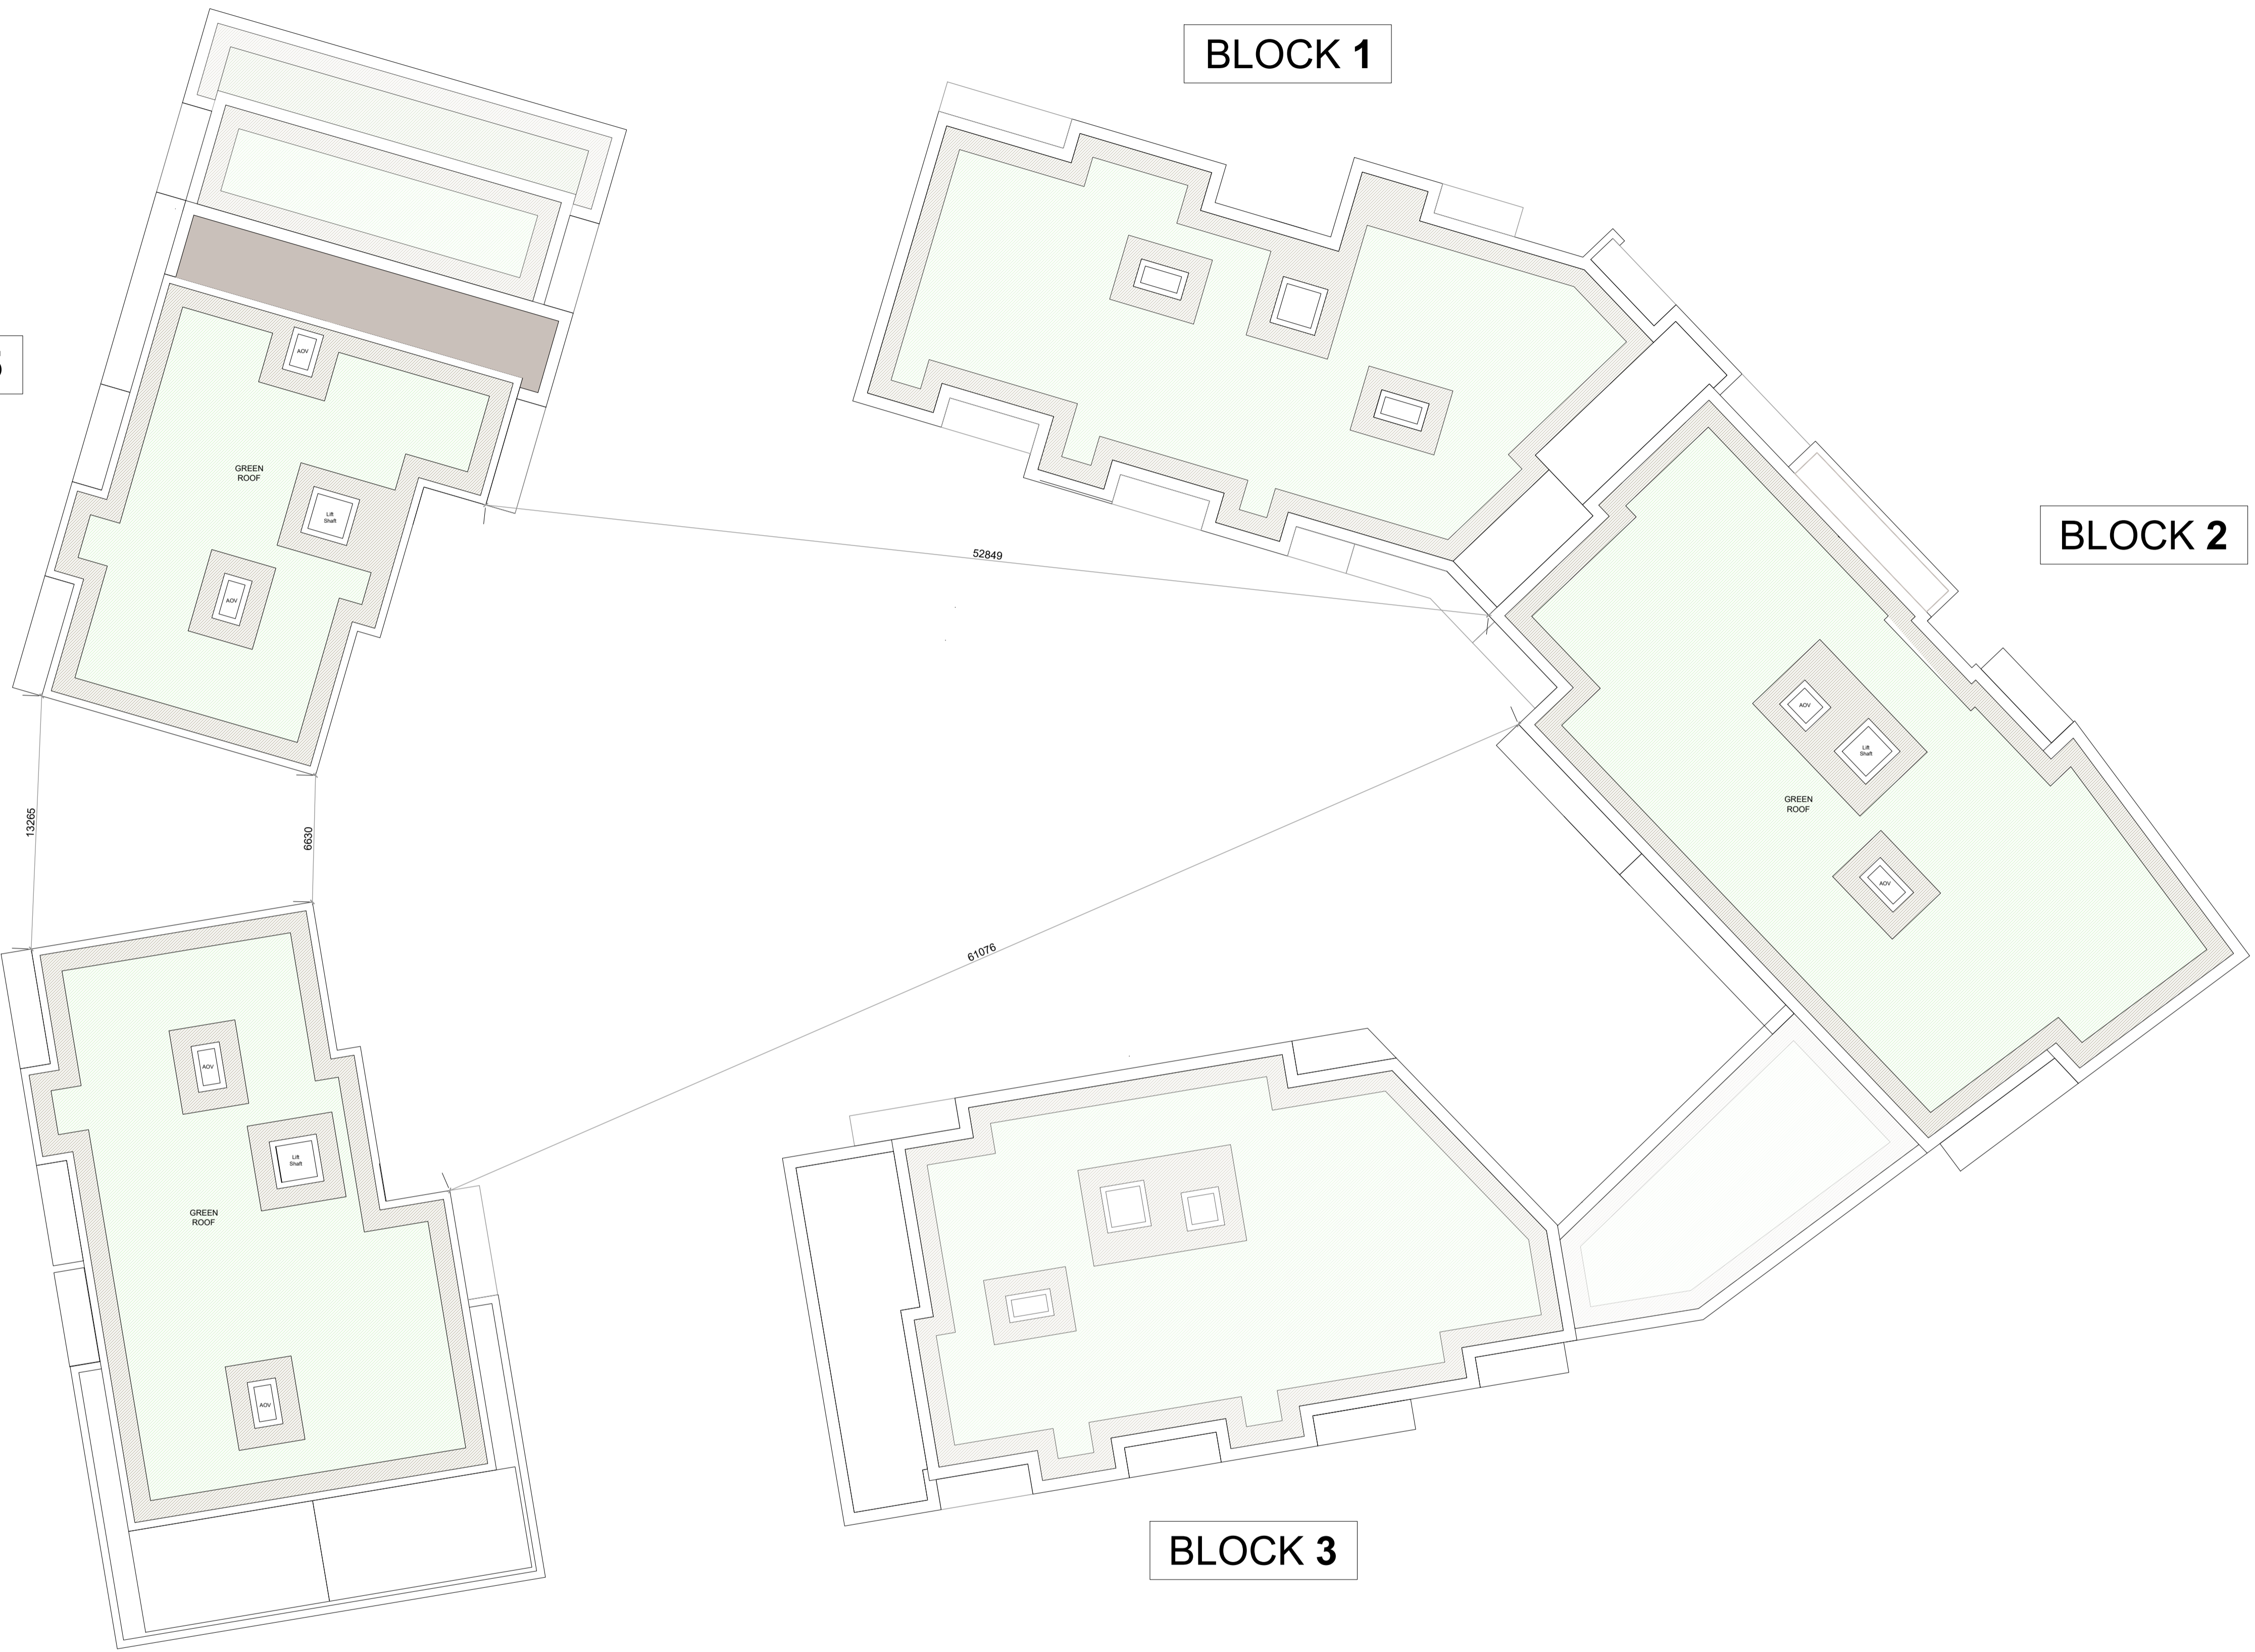

ROOF PLAN
Scale 1:200

NOTES:

DO NOT SCALE FROM DRAWINGS. WORK TO FIGURED DIMENSIONS ONLY. ARCHITECT TO BE NOTIFIED OF ALL DISCREPANCIES.

SHD STAGE 3

REVISIONS		
DATE	DESCRIPTION	No.

<p>MCCORM MR CROSSAN O'ROURKE MANNING ARCHITECTS</p>	PROJECT TITLE:	WHITEHAVEN, SANTRY	DATE:	Feb '22	DRAWN BY:	SM
	DRAWING TITLE:	Apartment Blocks 1, 2, 3, 4 & 5	SCALE:	1:200 @ A1	REVISION:	--
		Roof Plan	JOB NO.:	14030.9	DRAWING NO.:	PL205
		1 Grantham Street, Dublin 8, D08 A9V, Ireland. Tel: 01-4788700 Fax: 01-4788711 E-Mail: mcm@mcorm.com				