



- NOTE:
- TACTILE PAVING SLABS 400x400mm BUFF IN COLOUR.
  - CONFIGURATION TO BE 2 ROWS, OF 6 NUMBER WIDE, 400mm sq TACTILE TILES ON BOTH SIDES OF THE ROAD.
  - THE TACTILE DOMES ON THE TILES MUST BE LINED UP TO GIVE THE DIRECTION OF TRAVEL IN ORDER TO CROSS THE ROAD STRAIGHT.
  - UTILITY/SERVICE BOXES SHOULD NOT BE LOCATED IN TACTILE PAVED AREAS WHERE POSSIBLE.
  - OPTIONAL BRICK HEADER COURSE OUTLINING TACTILE PAVED AREA TO BE 215x100x65mm CHARCOAL GREY IN COLOUR.
  - TRAFFIC BOXES AND DUCTING (INCLUDING DUCTING TO ILLUMINATED BOLLARDS AND SCATS LOOPS) TO SUIT SITE ARRANGEMENTS.
  - ALL DIMENSION ARE IN MILLIMETRES UNLESS OTHERWISE STATED.
  - ALL CLAUSE REFERENCES RELATE TO VOLUME 1 SPECIFICATION FOR ROAD WORKS (NRA).

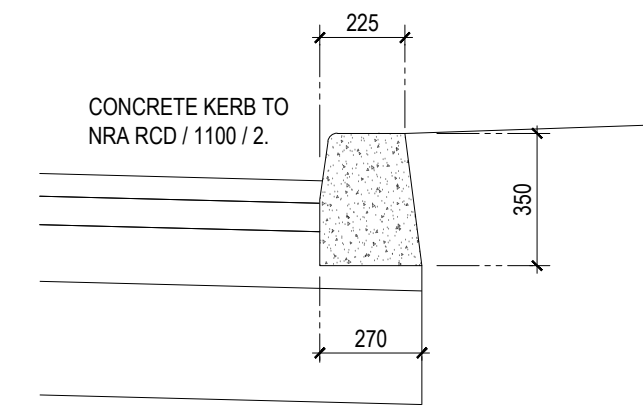


DETAIL D1  
SCALE 1:20  
C-1415  
IN-SITU KERB DETAIL.

TYPICAL TACTILE PAVING ON FOOTWAYS - UNCONTROLLED PEDESTRIAN CROSSING

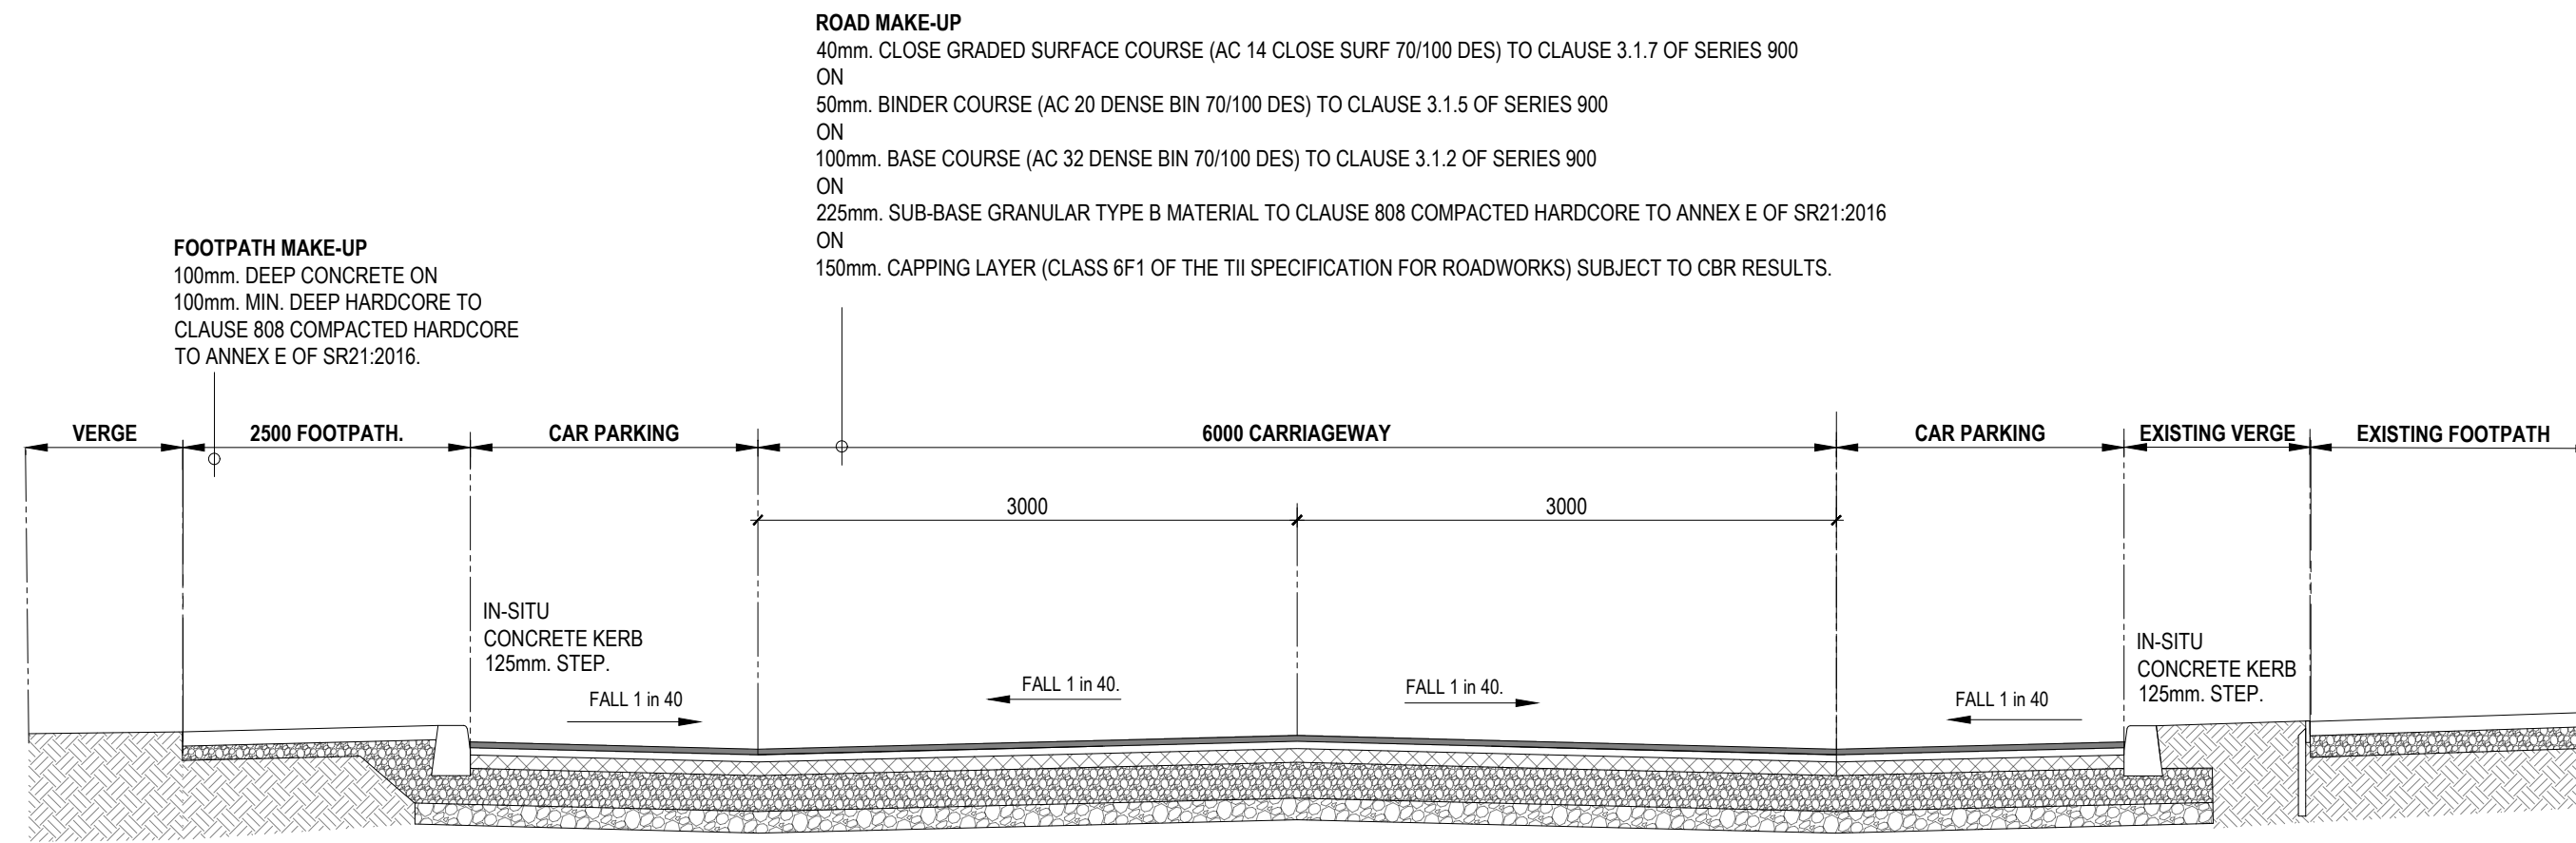

6m WIDE ROAD  
TYPICAL CROSS SECTION. SECTION A  
SCALE 1:50 C-1415

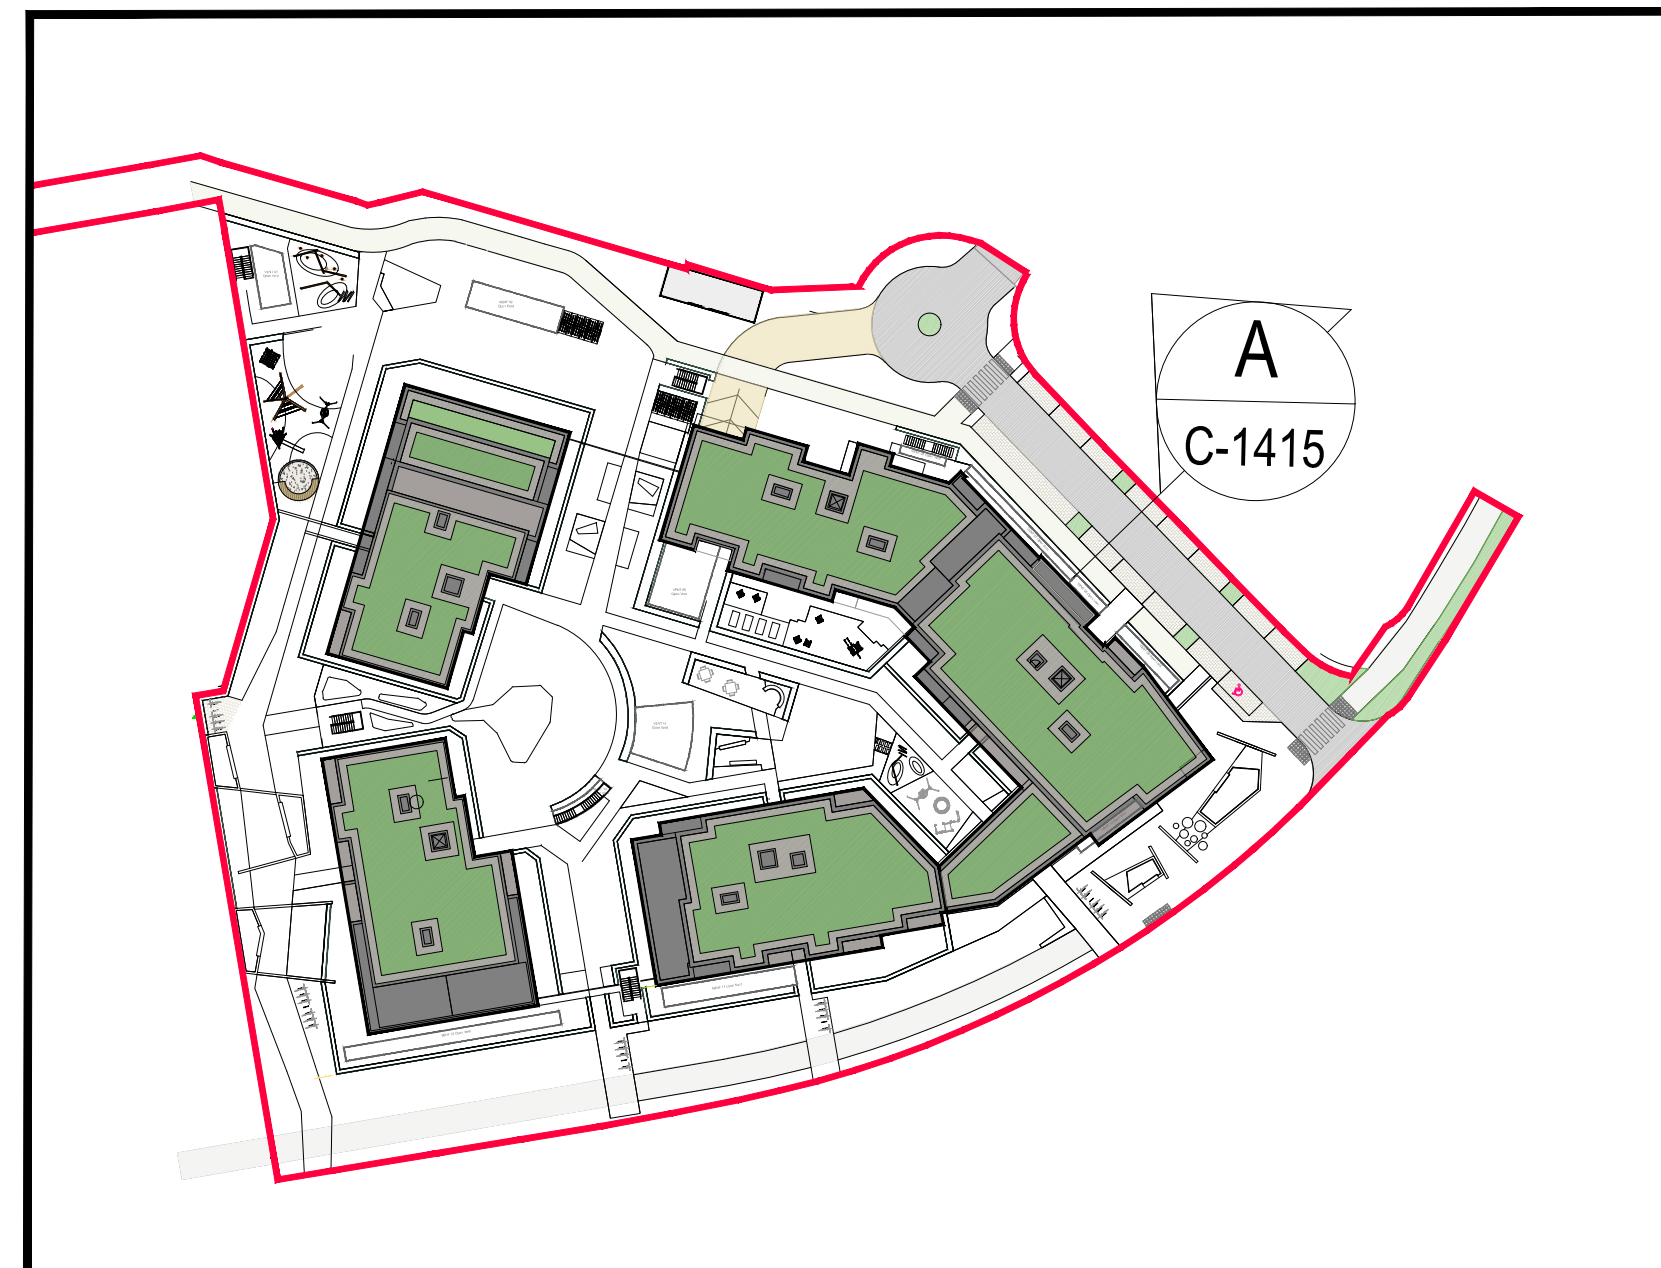

© Copyright  
This drawing and any design here on is the copyright of the Consultants and must not be reproduced without their written consent.  
All drawings remain the property of the Consultants.

NOTES:  
THIS DRAWING TO BE READ IN CONJUNCTION WITH ALL RELEVANT ARCHITECTS AND ENGINEERS DRAWINGS.  
FIGURED DIMENSIONS ONLY TO BE TAKEN FROM THIS DRAWING.  
ALL LEVELS ARE RELATIVE TO DATUM AT MALIN HEAD.  
THIS DRAWING IS A COPY OF AN ELECTRONIC FILE AND IS COPYRIGHT.

INITIAL ISSUE	LR	25.03.22	P01
Description:	Drawn	Date:	Rev.:

Client:

**COSGRAVE DEVELOPMENTS**

Project:

**WHITEHAVEN STRATEGIC HOUSING DEVELOPMENT (SHD), NORTHWOOD**

Clients Representative:  
**J. B. Barry and Partners Limited**  
Consulting Engineers

Classon House  
Dundrum Business Park  
Dundrum Road  
Dublin 14  
Tel: +353 1 485 1400  
email: info@jbbarry.ie  
web: www.jbbarry.ie

Drawn By:	LR	Date:	MAR 2022
-----------	----	-------	----------

Checked By:	LR	Date:	MAR 2022	Approved By:	GF	Date:	MAR 2022
-------------	----	-------	----------	--------------	----	-------	----------

Internal Project Ref:	21202	Stage:	PLANNING
-----------------------	-------	--------	----------

Drawing Title:

**PROPOSED ROAD CROSS SECTIONS.**

Scales: 1:50 & 1:20 @ A1.

Drawing No.:	20211-JBB-00-XX-DR-C-01415	Rev.:	P01
--------------	----------------------------	-------	-----